



All levels and dimensions to be checked on site prior to construction / fabrication; report discrepancies immediately. Do not scale dimensions from this drawings. This drawing is copyright protected.

REVISION

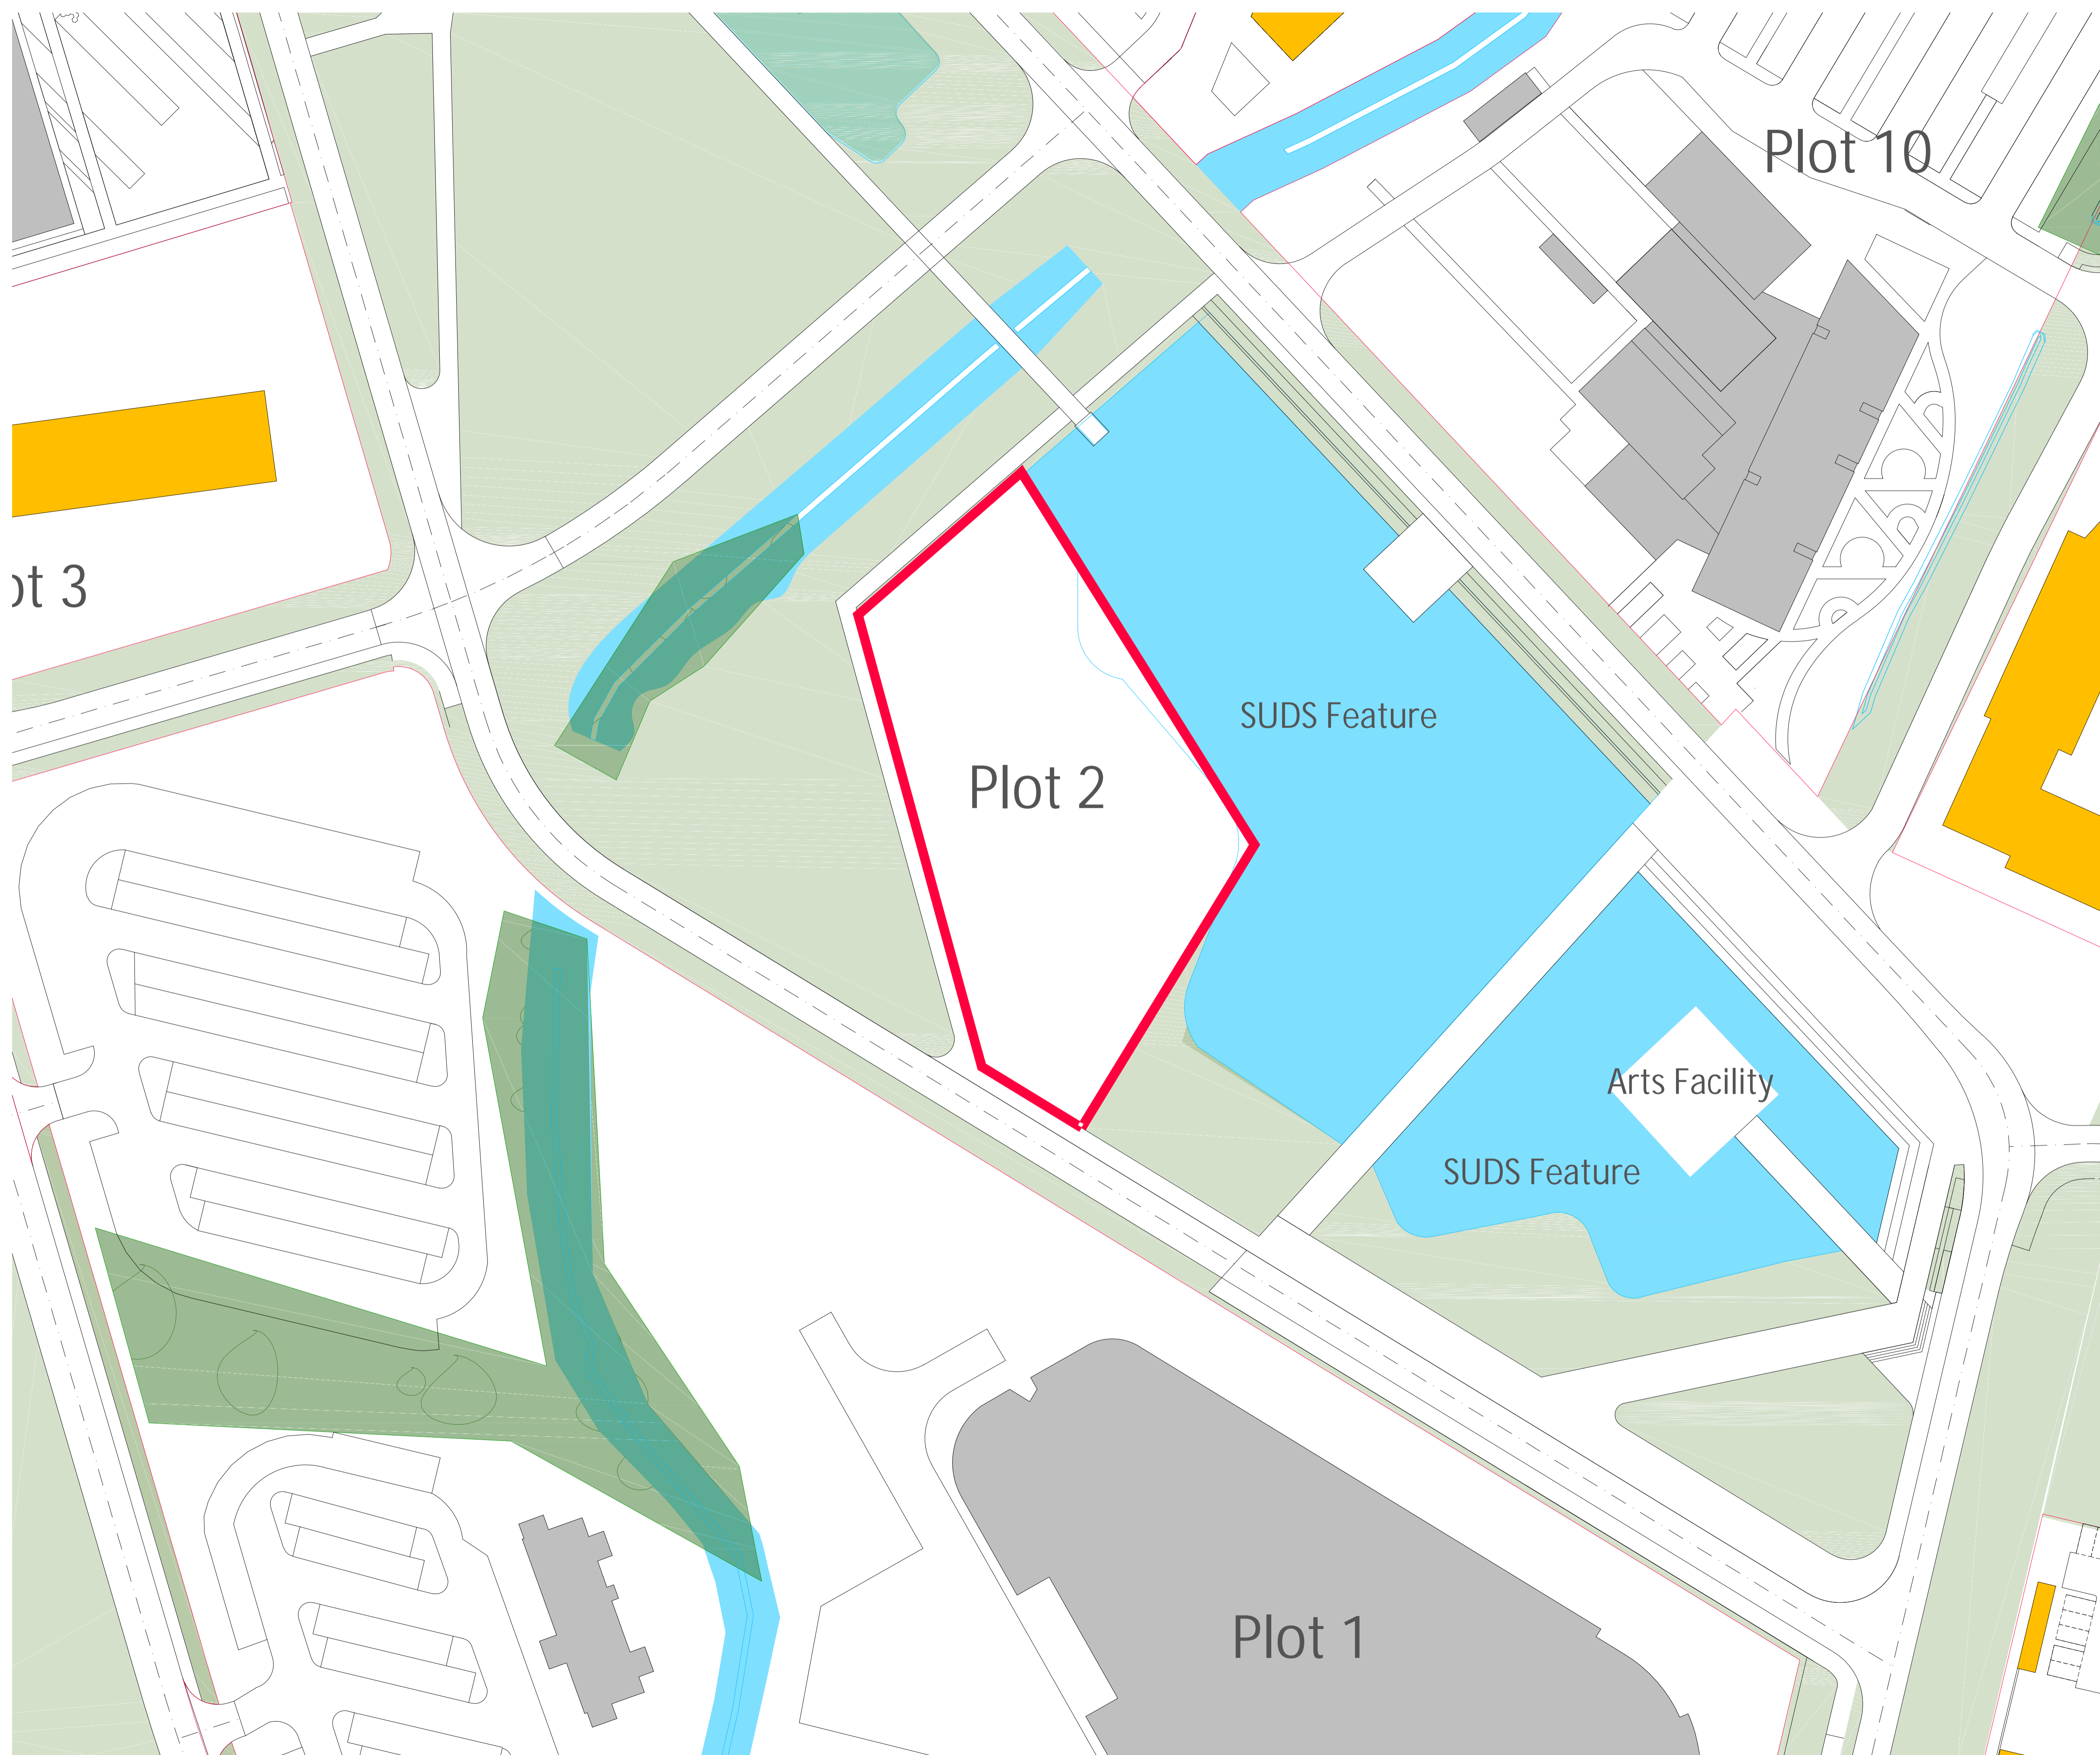

- Green Buffer Zone
- Proposed Building
- Existing Building
- Land in HIE ownership
- Development plot
- Protected tree belts (Root Protection Zone currently drawn with British Standard criteria)
- Watercourse
- Green Amenity Space

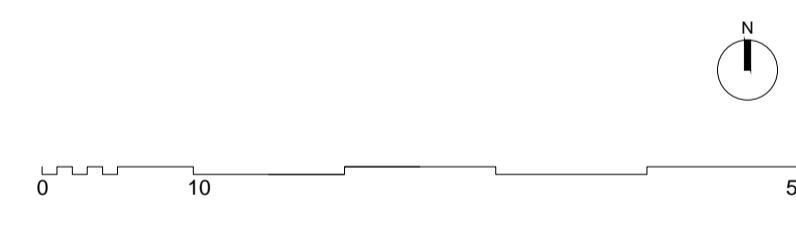

INFORMATION

SCALE	DATE	DRAWN	CHECKED
1:500	29.09.21	MM	RK

PROJECT
Inverness Campus

DRAWING
Plot 20b Site Plan

Threesixty Architecture
16-18 BANK STREET
INVERNESS
IV1 1QY
t 01463 729929
www.360architecture.com

DRAWING No.
200671A-360-P2-ZZ-DR-A-0002